




EAST TAIERI PRESBYTERIAN CHURCH
EXISTING SITE PLAN


scale 1 : 250
project number 5620
printed 13/09/2019 4:58:50 PM
status **CONCEPT**



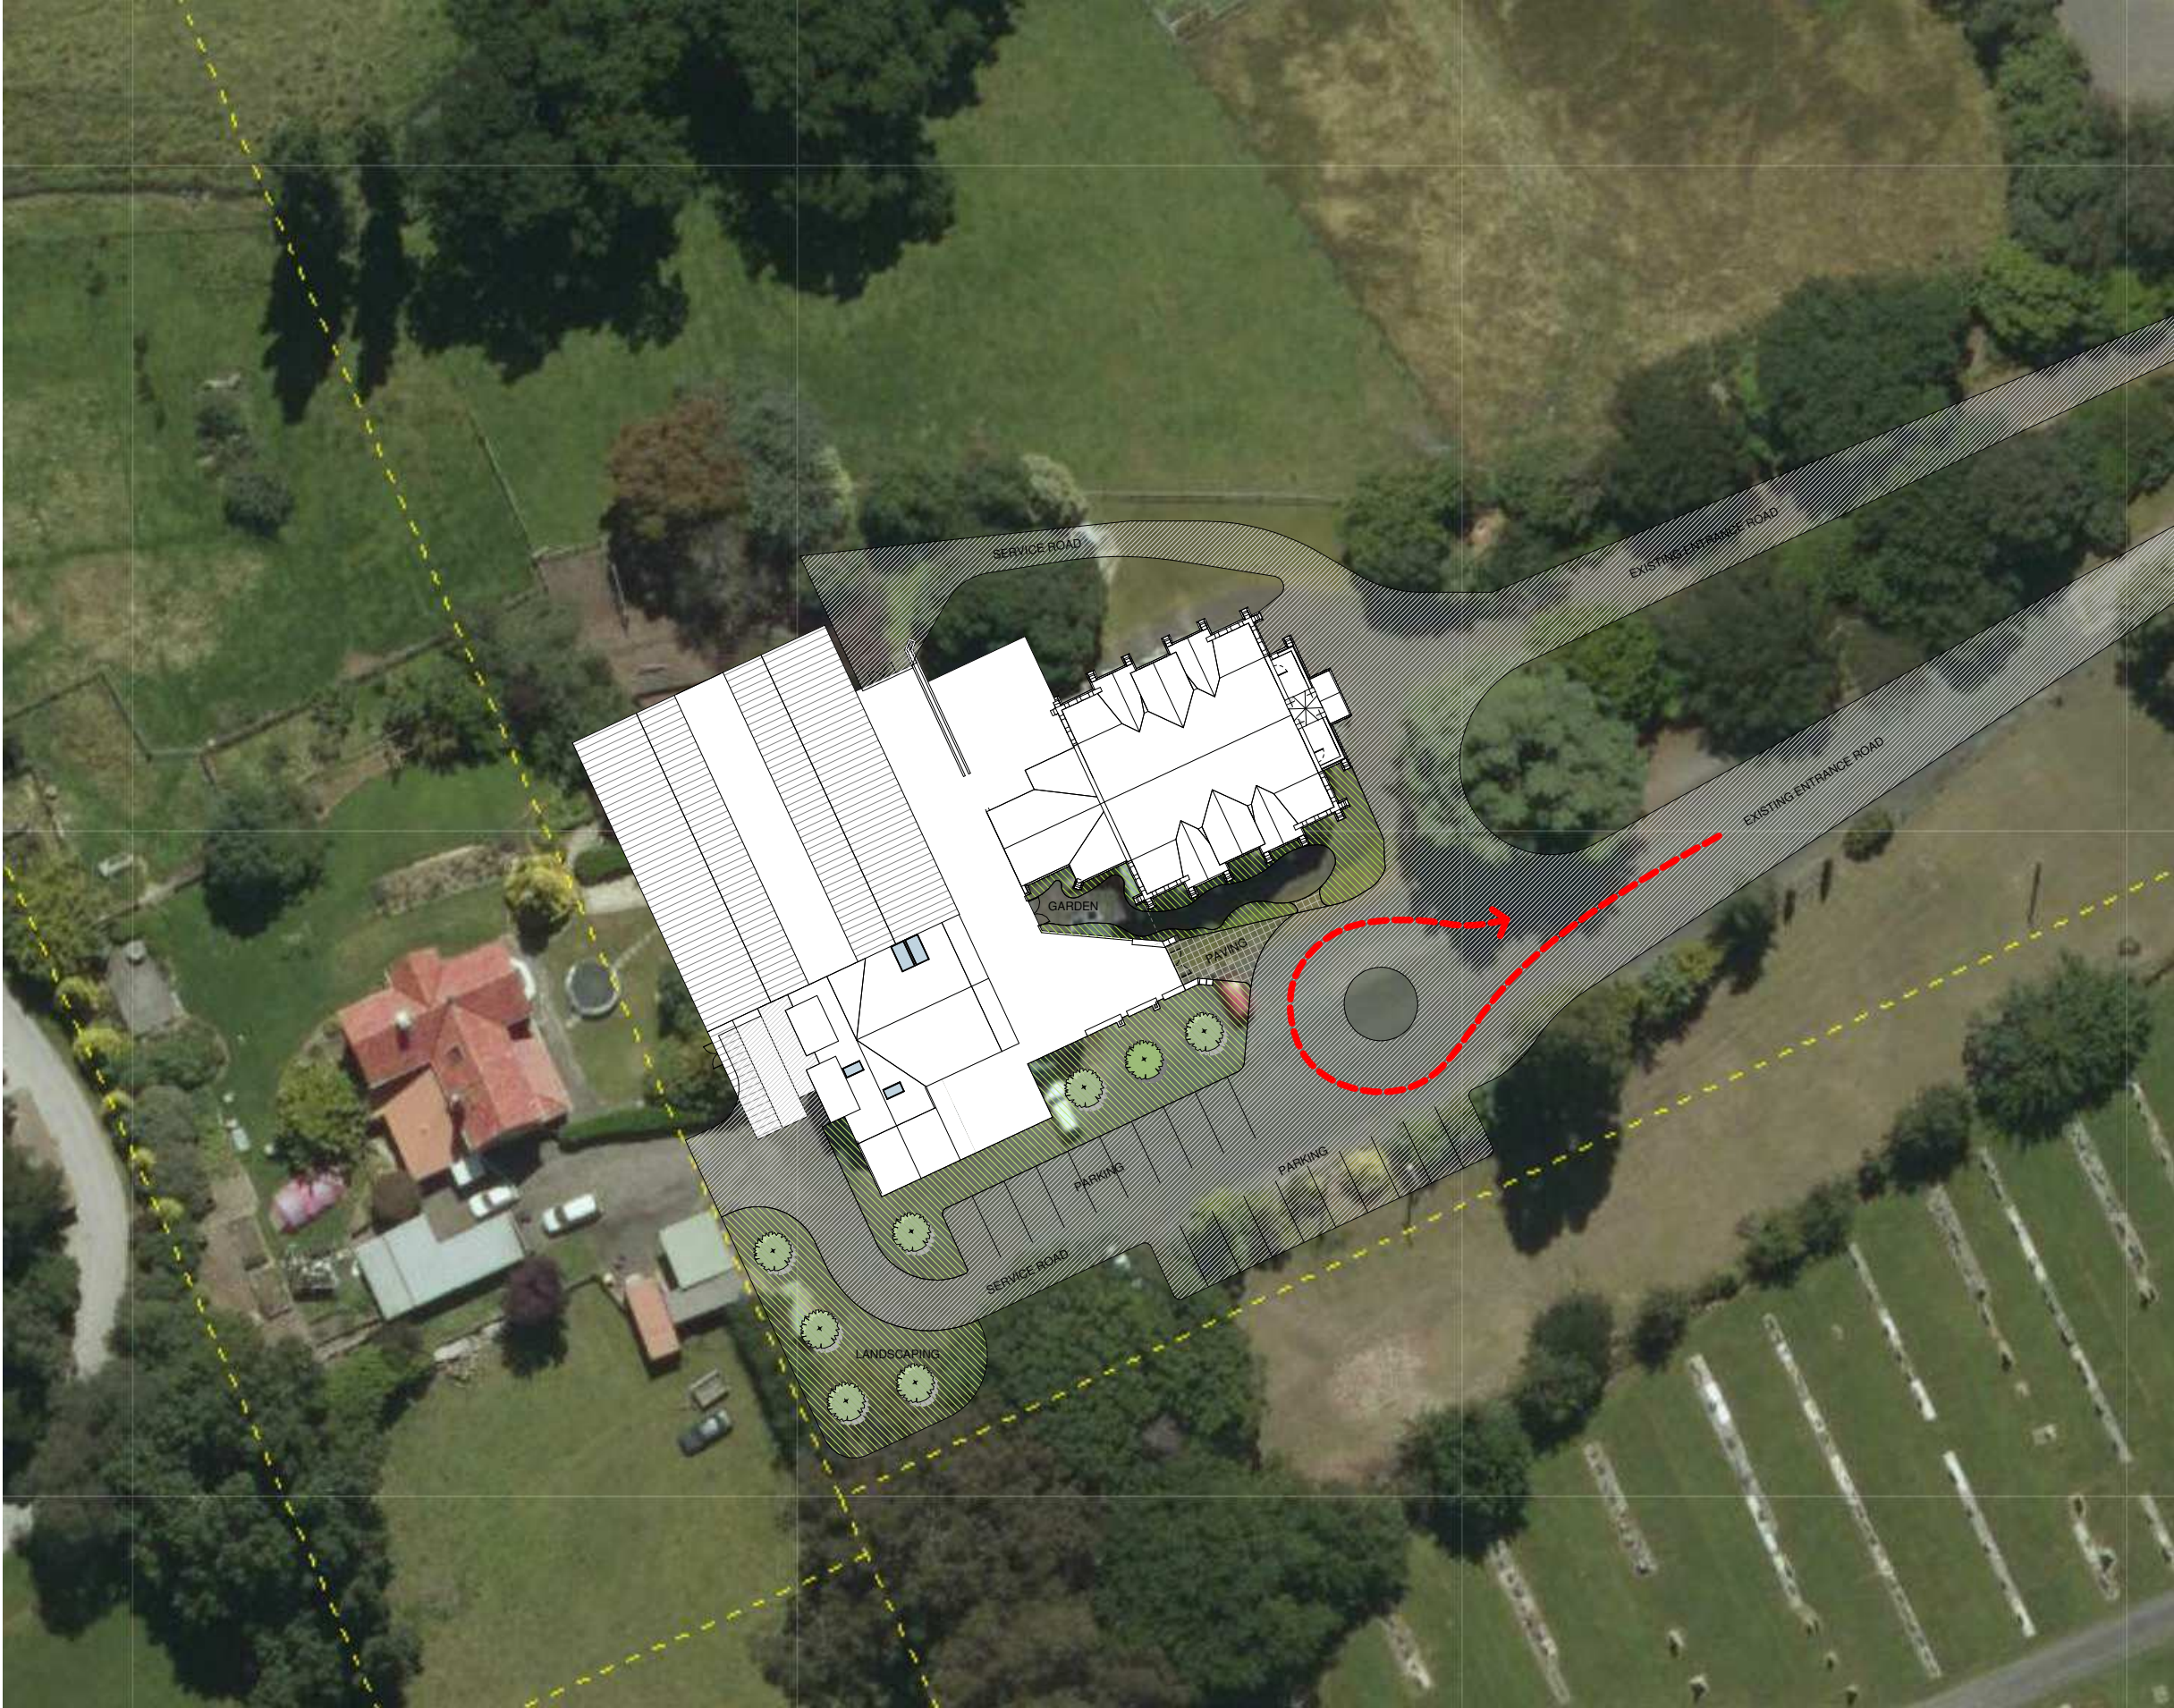


EAST TAIERI PRESBYTERIAN CHURCH
PROPOSED SITE PLAN


scale 1 : 250
project number 5620
printed 13/09/2019 4:58:51 PM
status **CONCEPT**

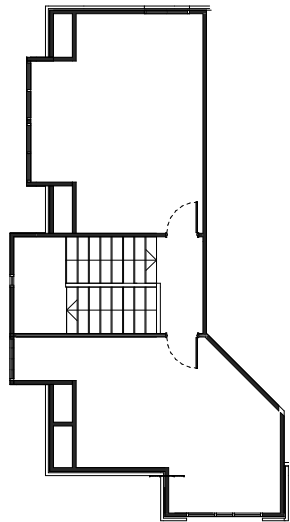

FIRST FLOOR PLAN - EXISTING
Scale 1 : 100 @ A1

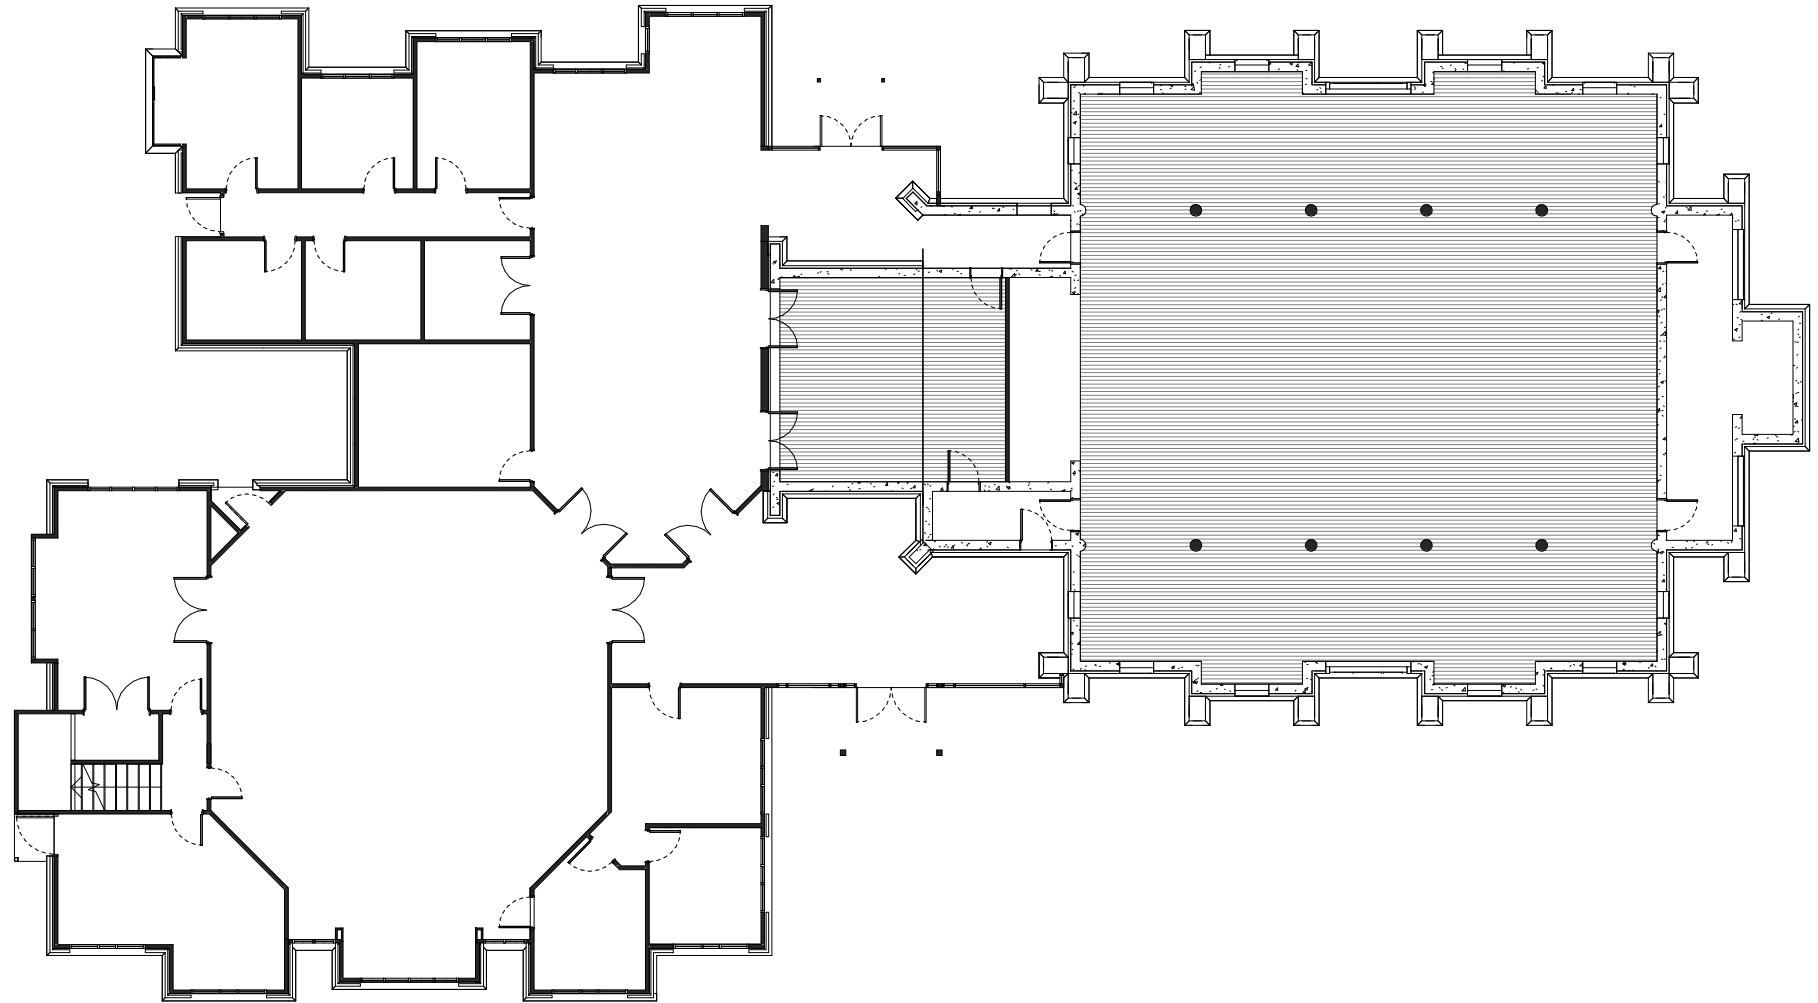


GROUND FLOOR PLAN - EXISTING
Scale 1 : 100 @ A1

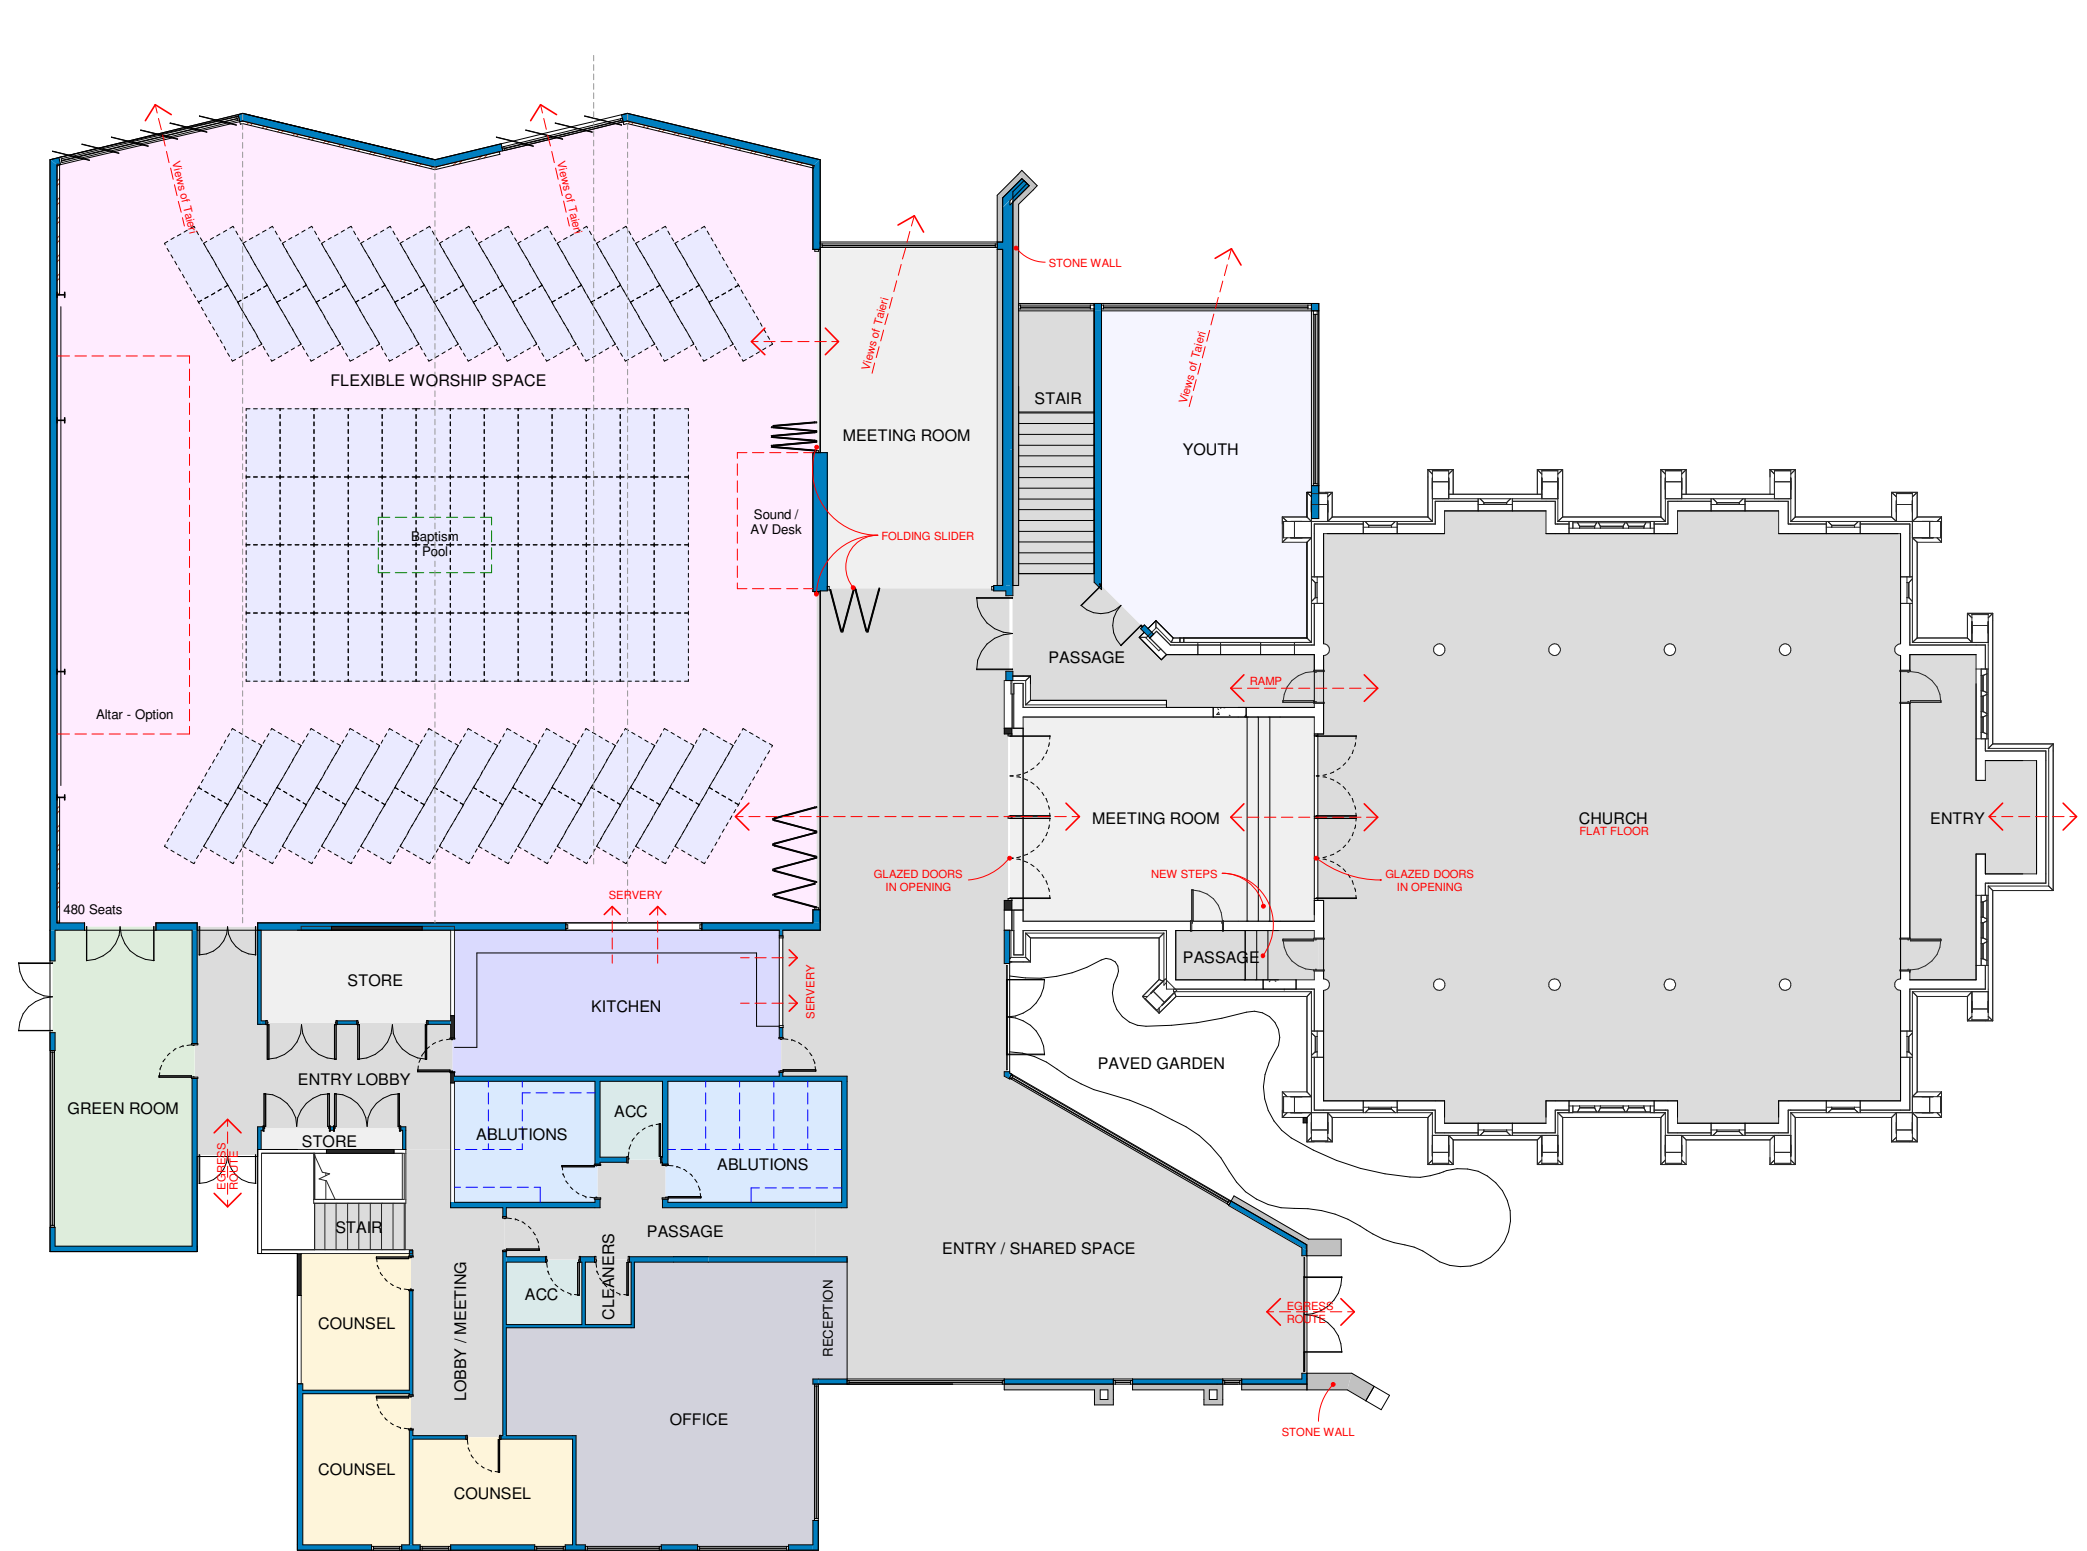


EAST TAIERI PRESBYTERIAN CHURCH
GROUND FLOOR PLAN - PROPOSED

scale 1 : 100
project number 5620
printed 13/09/2019 4:58:52 PM
status **CONCEPT**

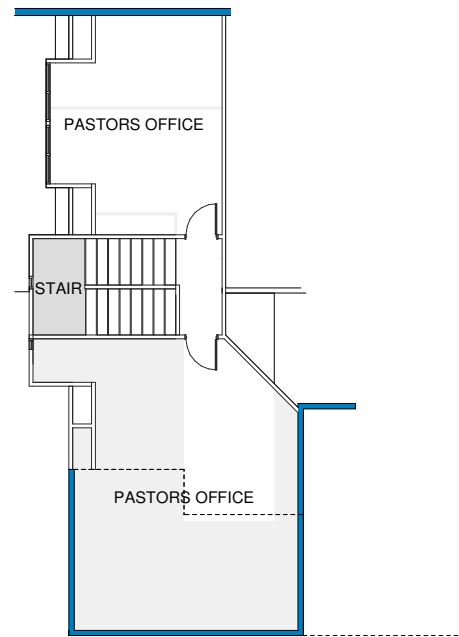

First Floor - Proposed
Scale 1 : 100 @ A1

Boundary

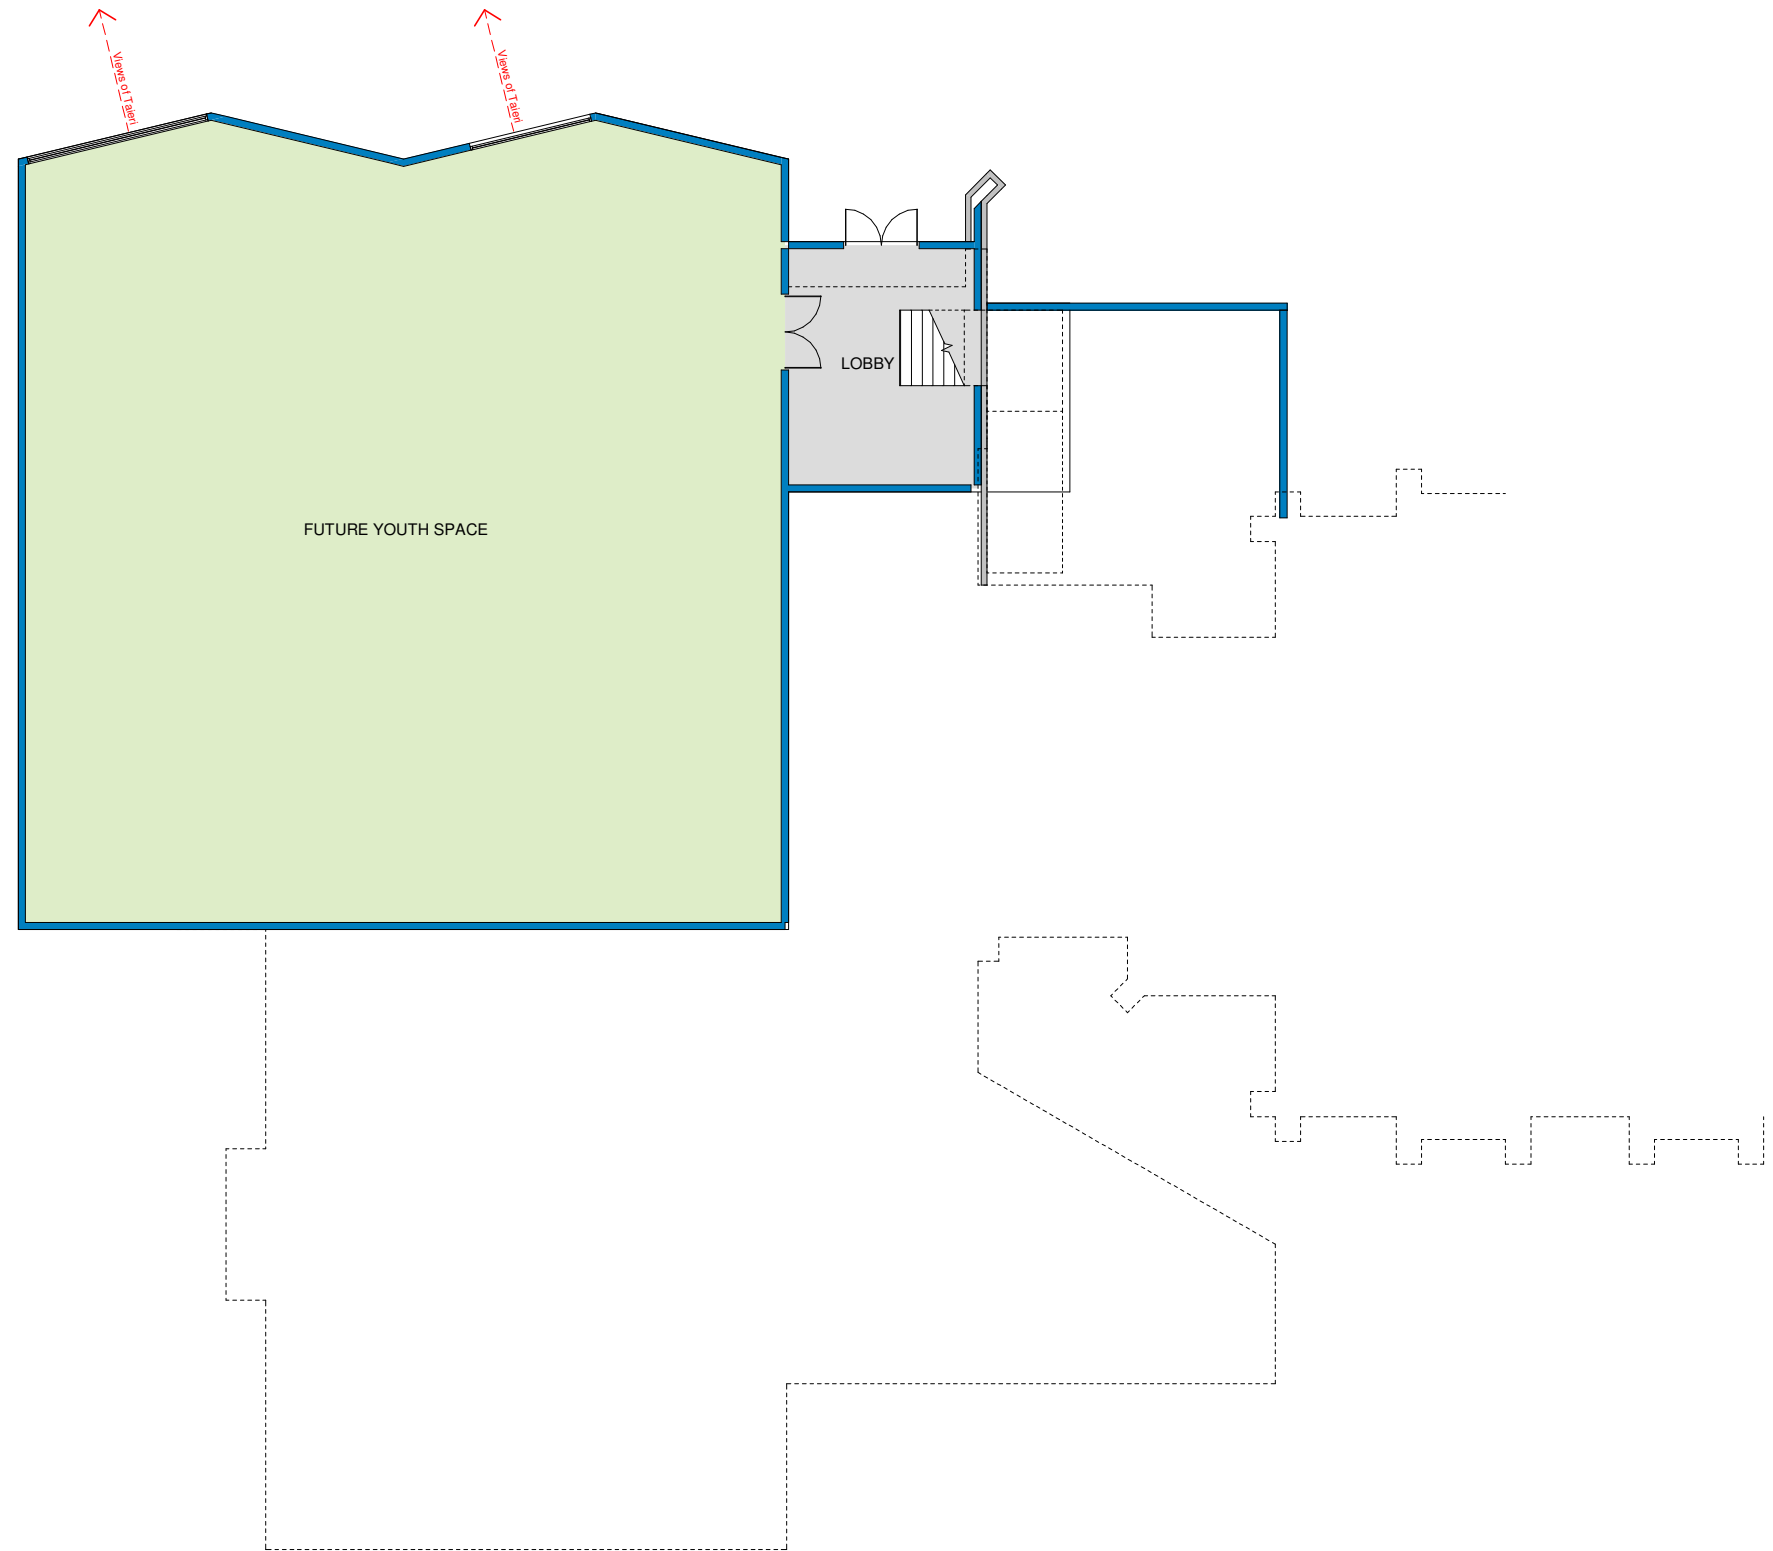

Lower Ground - Proposed
Scale 1 : 100 @ A1



EAST TAIERI PRESBYTERIAN CHURCH
WORSHIP SPACE INTERIOR

scale
 project number 5620
 printed 13/09/2019 4:58:53 PM
 status **CONCEPT**



EAST TAIERI PRESBYTERIAN CHURCH
WORSHIP SPACE INTERIOR

scale
project number 5620
printed
status

13/09/2019 4:58:53 PM
CONCEPT